

**LUNAR TESTING**  
 200 SF (STUDENT ORG)  
 ROOMS 0240, 0240A

**DYNO TESTING**  
 188 SF (SHARED)  
 ROOMS 0244, 0246

**COMPOSITES**  
 967 SF (SHARED)  
 ROOM 0212

**ENGINEERING CAPSTONE  
 PROJECT SUITE**  
 495 SF (ENG)  
 ROOM 0254

**MISC/SHARED  
 FABRICATION**  
 1,766 SF (SHARED)  
 ROOM 0235

**ENGINEERING CAPSTONE  
 PROJECT SUITE**  
 1,465 SF (ENG)  
 ROOM 0256

**ASSEMBLY BAYS**  
 2,411 SF (STUDENT ORG)  
 ROOM 0211

Room number: 0256  
 Room capacity: 40

**MEDIA PRODUCTION SUITE**  
 2,239 SF (SHARED)  
 ROOMS 0140, 0141, 0142

**GAMING LAB**  
 409 SF (LAS, DESIGN)  
 ROOM 0102

**SPECIAL PROJECTS**  
 2,411 SF (SHARED)

**STUDENT ORG OFFICE**  
 126 SF (STUDENT ORG)  
 ROOM 0104

**MEETING ROOM**  
 174 SF (SHARED)  
 ROOM 0122

**STUDENT ORG OFFICE**  
 166 SF (STUDENT ORG)  
 ROOM 0106

**AUDITORIUM**  
 4,207 SF (UNIV  
 CLASSROOM)  
 ROOM 0114

**STUDENT ORG OFFICE**  
 195 SF (STUDENT ORG)  
 ROOM 0108

**MEETING ROOM**  
 253 SF (SHARED)  
 ROOM 0107

- INTERACTING
- HACKING & MAKING
- CO-WORKING
- SIC ADMIN
- SPECIAL PROJECTS
- BUILDING SUPPORT

STOREY KENWORTHY ROOM NOTES



- ① A-PLUS WAREHOUSE RHINO LOCKERS ARE COMING FROM BUSINESS FURNISHINGS AND DESIGN. INSTALL ACCORDING TO MANUFACTURER INSTRUCTIONS.

- REVISIONS
- REV1.1
  - REV2.1
  - REV3.1
  - REV4.1

CHECKED BY  
DESIGNED BY

**STUDENT INNOVATION CENTER  
FURNITURE INSTALLATION**

DATE  
CAPITAL NUMBER  
PROJECT NUMBER

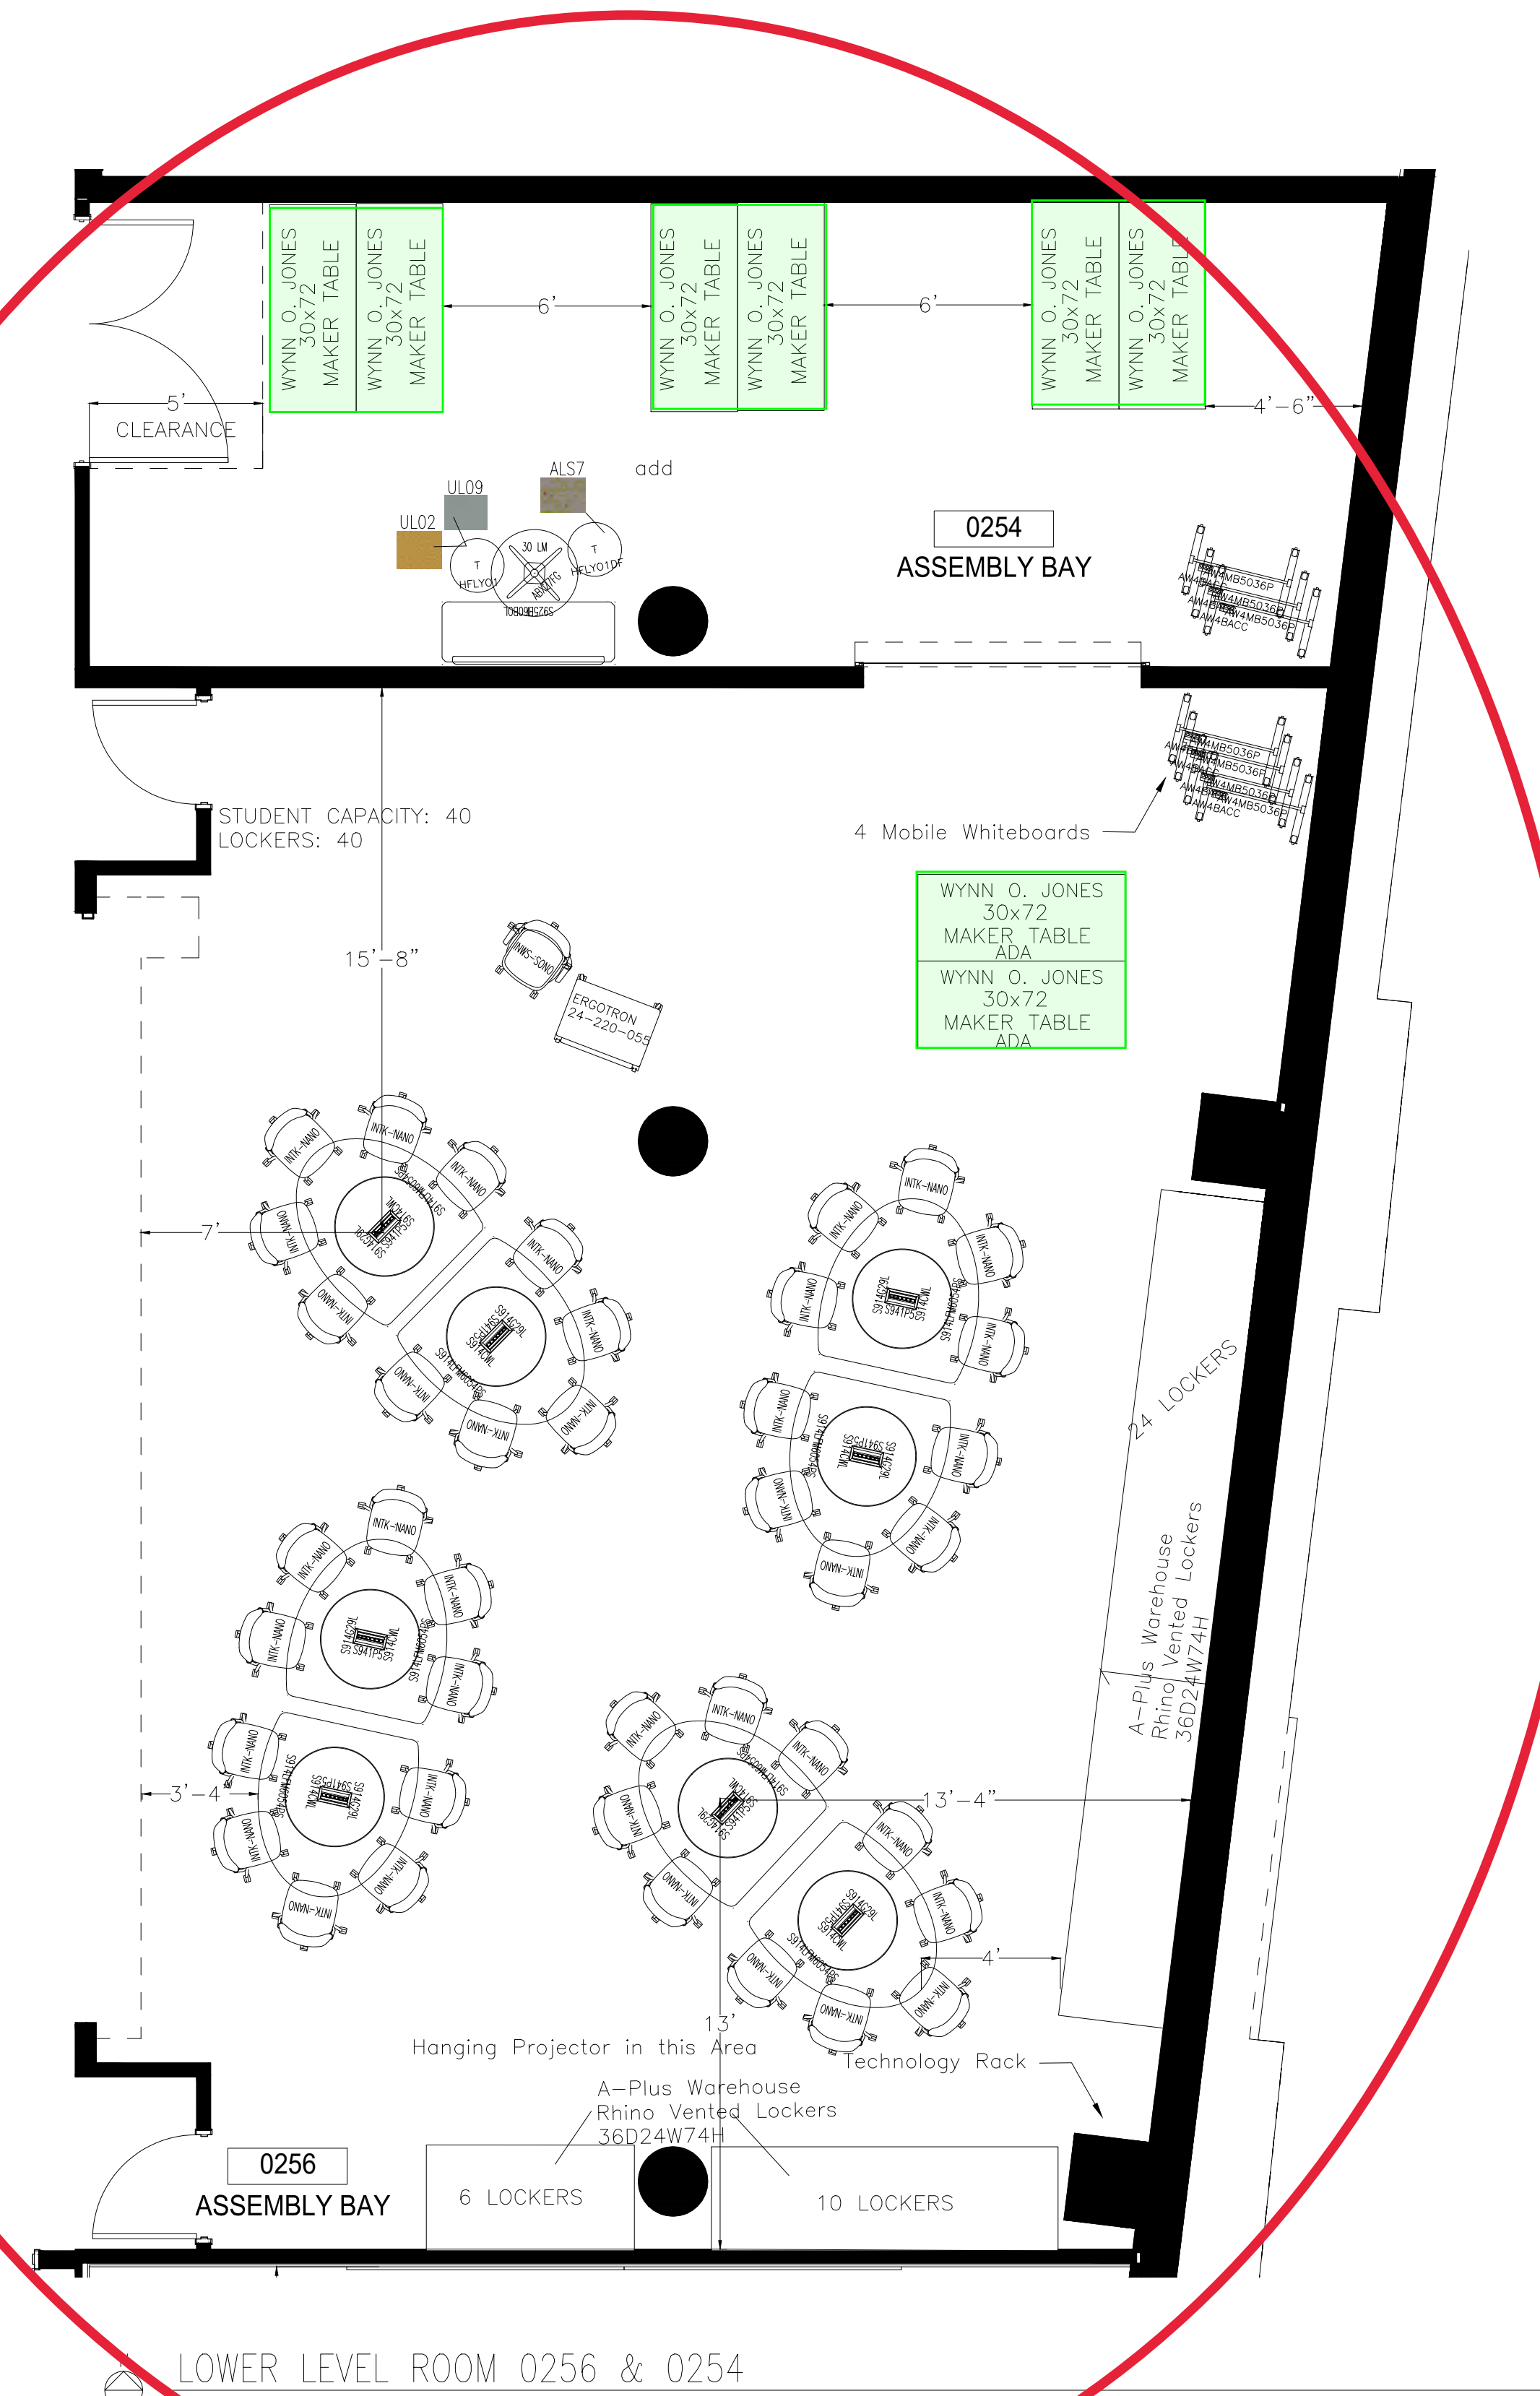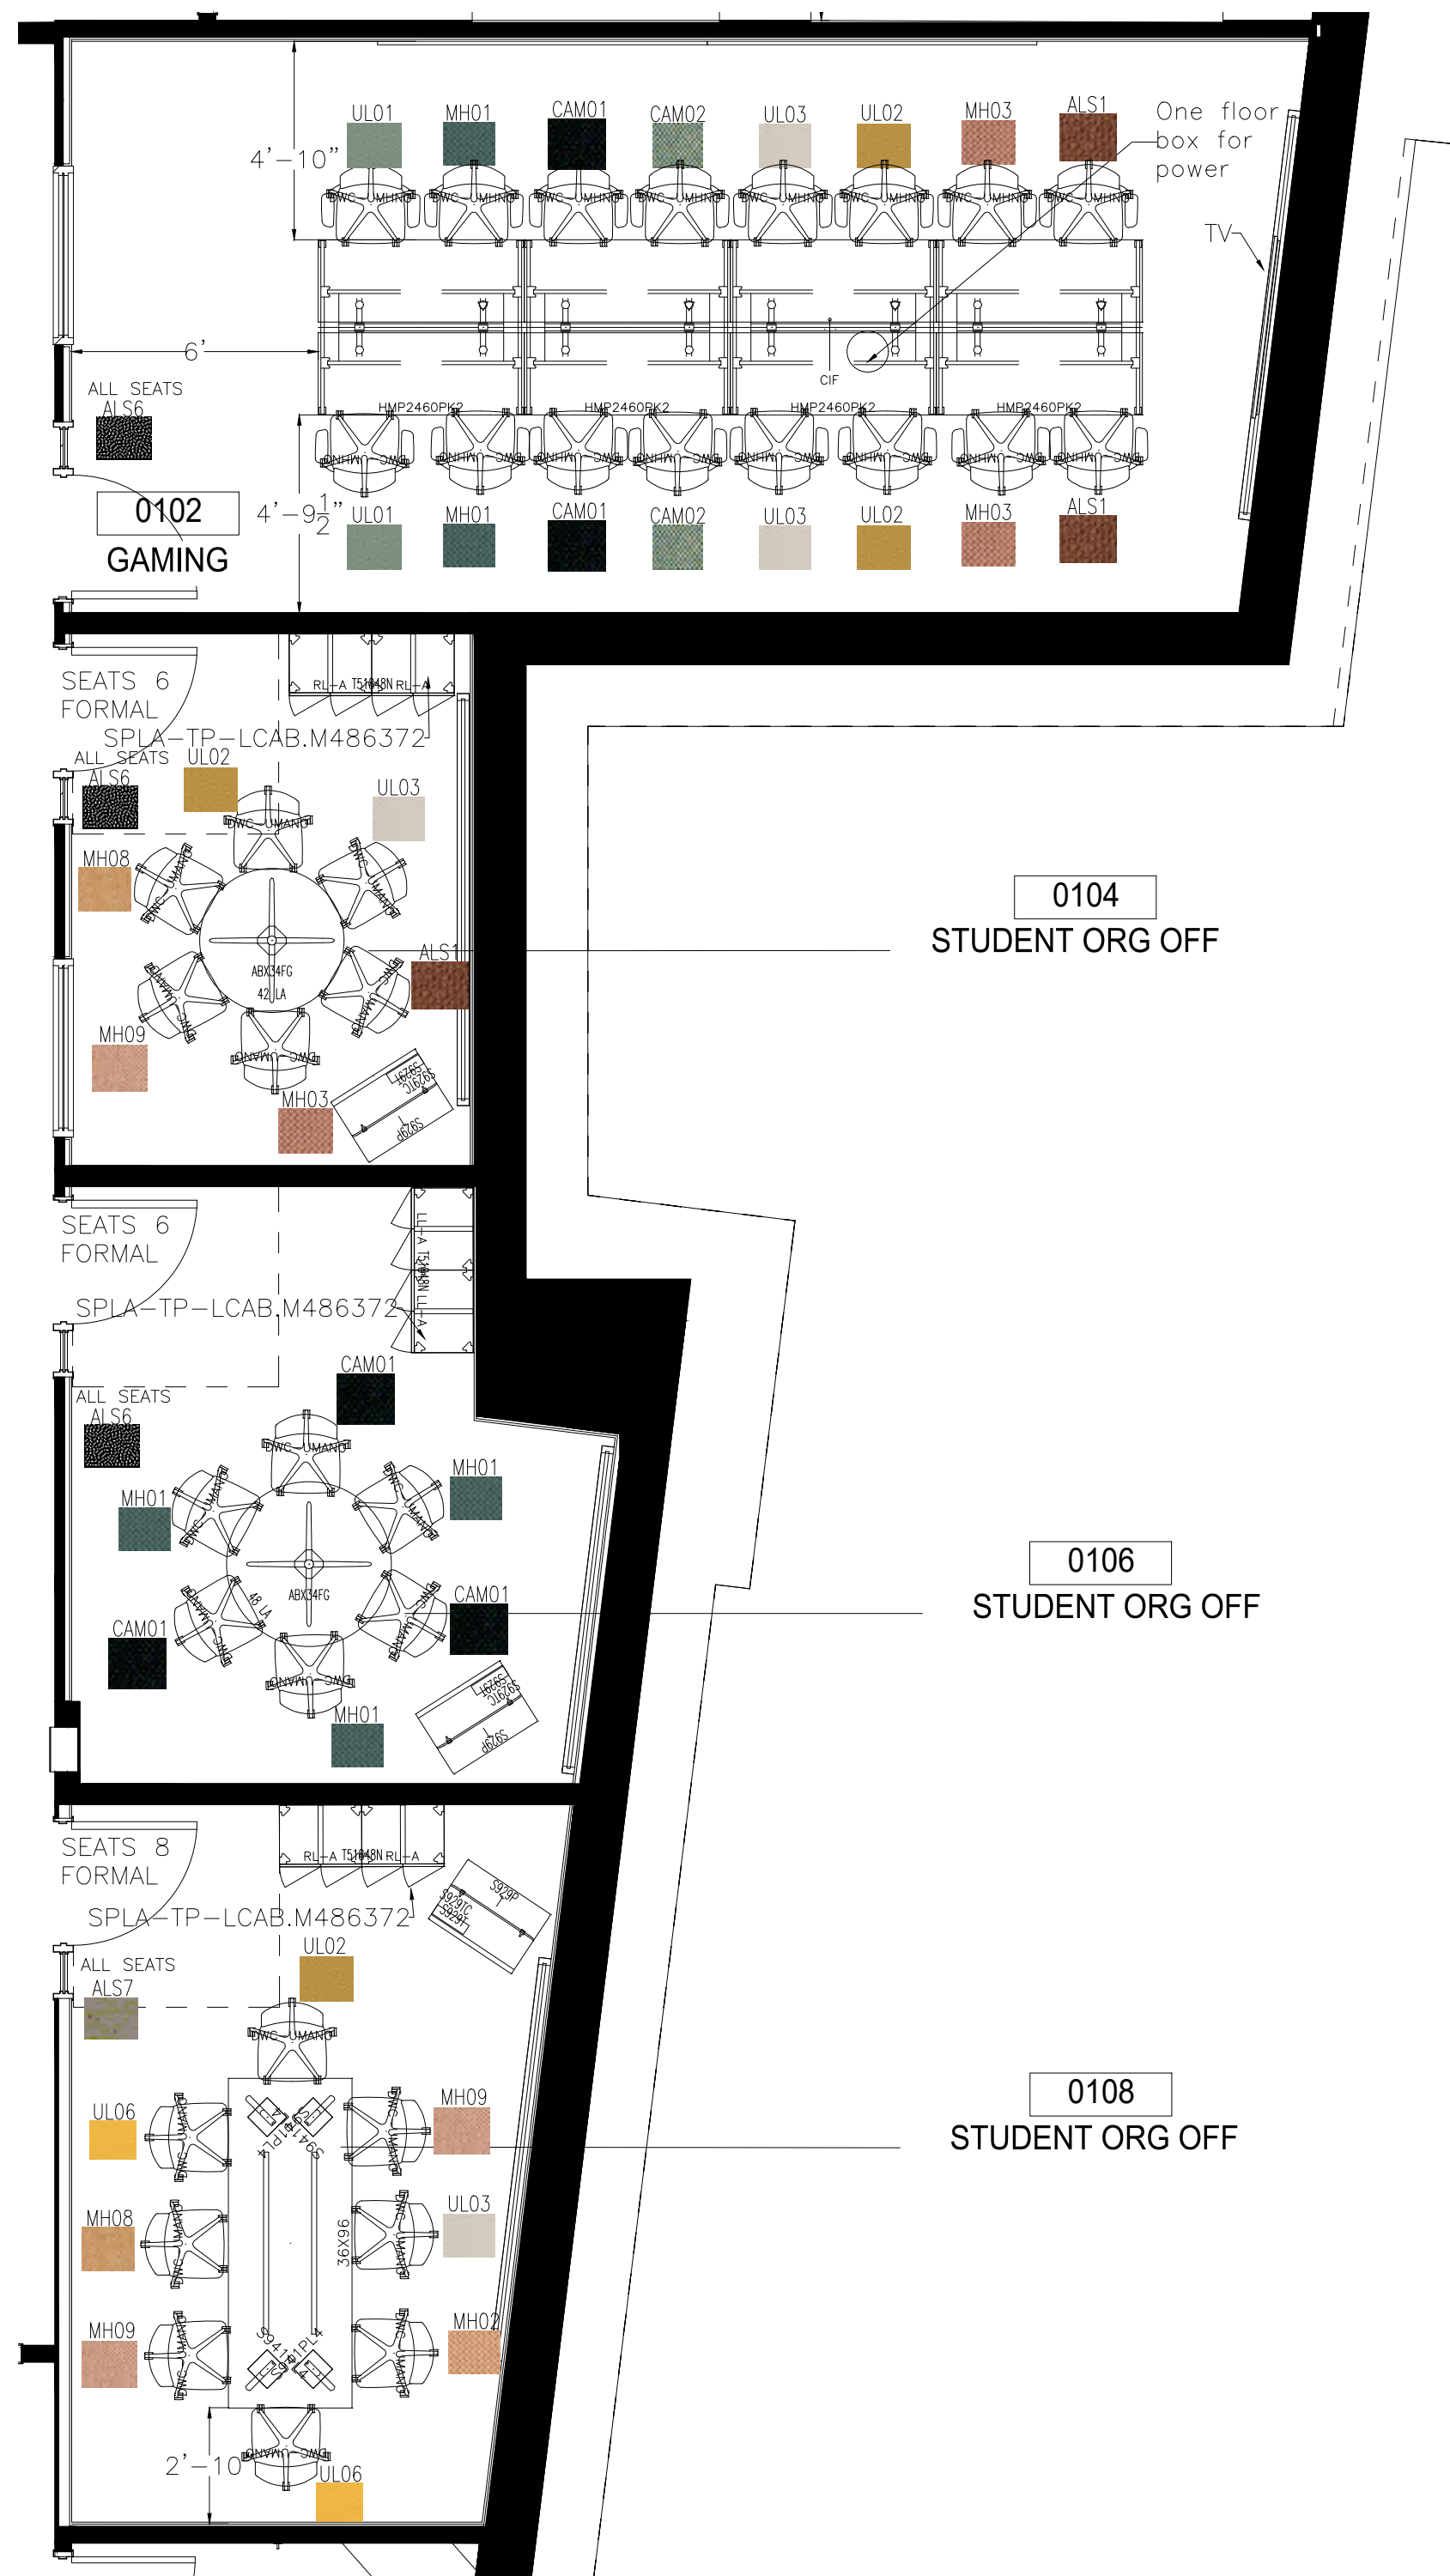

**Furniture layout**